

Client
Asian University for Women
Support Foundation
1100 Massachusetts Ave.
Suite 300
Cambridge MA 02138, USA

Architect
**Moshe Safdie and
Associates**
100 Properzi Way
Somerville MA 02143, USA


Associate Architects
VITTI-SHS Consortium
2, Shangshad Avenue, 3rd
Level,
Munipuripara, Dhaka 1215,
Bangladesh

ASSOCIATE CONSULTANTS:
STRUCTURAL & CIVIL :
DESIGN PLANNING AND
MANAGEMENT CONSULTANT
LTD. (DPM)
House no:4/1(2nd floor), Road
no-4
Dhanmondi, Dhaka-1205,
Bangladesh
Phone : 8610116-7.

BRTC
Bangladesh University of
Engineering & Technology,
BUET, Polash, Dhaka-1000,
Bangladesh
Phone : 8614640,
0665650.PABX.

MECHANICAL AND PLUMBING :
AVE ENGINEERS &
CONSULTANT LTD.
House no:5/3(1st floor). Block-A
Almatia,Dhaka-1205,
Bangladesh
Phone : 8610116-7.

**ELECTRICAL:
TECHNO CONSULTANTS**
House no:86(1st floor), Road
no-9/A Dhanmondi, Dhaka-1209,
Bangladesh
Phone : 8610116-7.

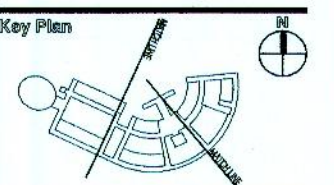

THIS DRAWING IS TO BE READ
IN CONJUNCTION WITH ALL
RELEVANT
CONTRACTS, SPECIFICATIONS, REPORTS
AND DRAWINGS. COPYRIGHT IS
VESTED TO CONSULTANTS. DO
NOT SCALE DRAWING, USE
FIGURED DIMENSIONS ONLY.
THIS DRAWING IS AN
UNCONTROLLED COPY UNLESS
STAMPED OTHERWISE. VERIFY
ALL DIMENSIONS ON THE SITE.

ISSUE - A

Phase One, Building 1a
Construction Document Phase.
(ARCHITECTURAL DRAWINGS)

CD 100%	09/30/2010	FOR REVIEW
DD 100%	05/26/2010	FOR REVIEW


Final Of Approval :

Drawn By: MN
Checked By: NI IZ
Scale: AS NOTED

Drawing Title :

DETAIL

LD-01

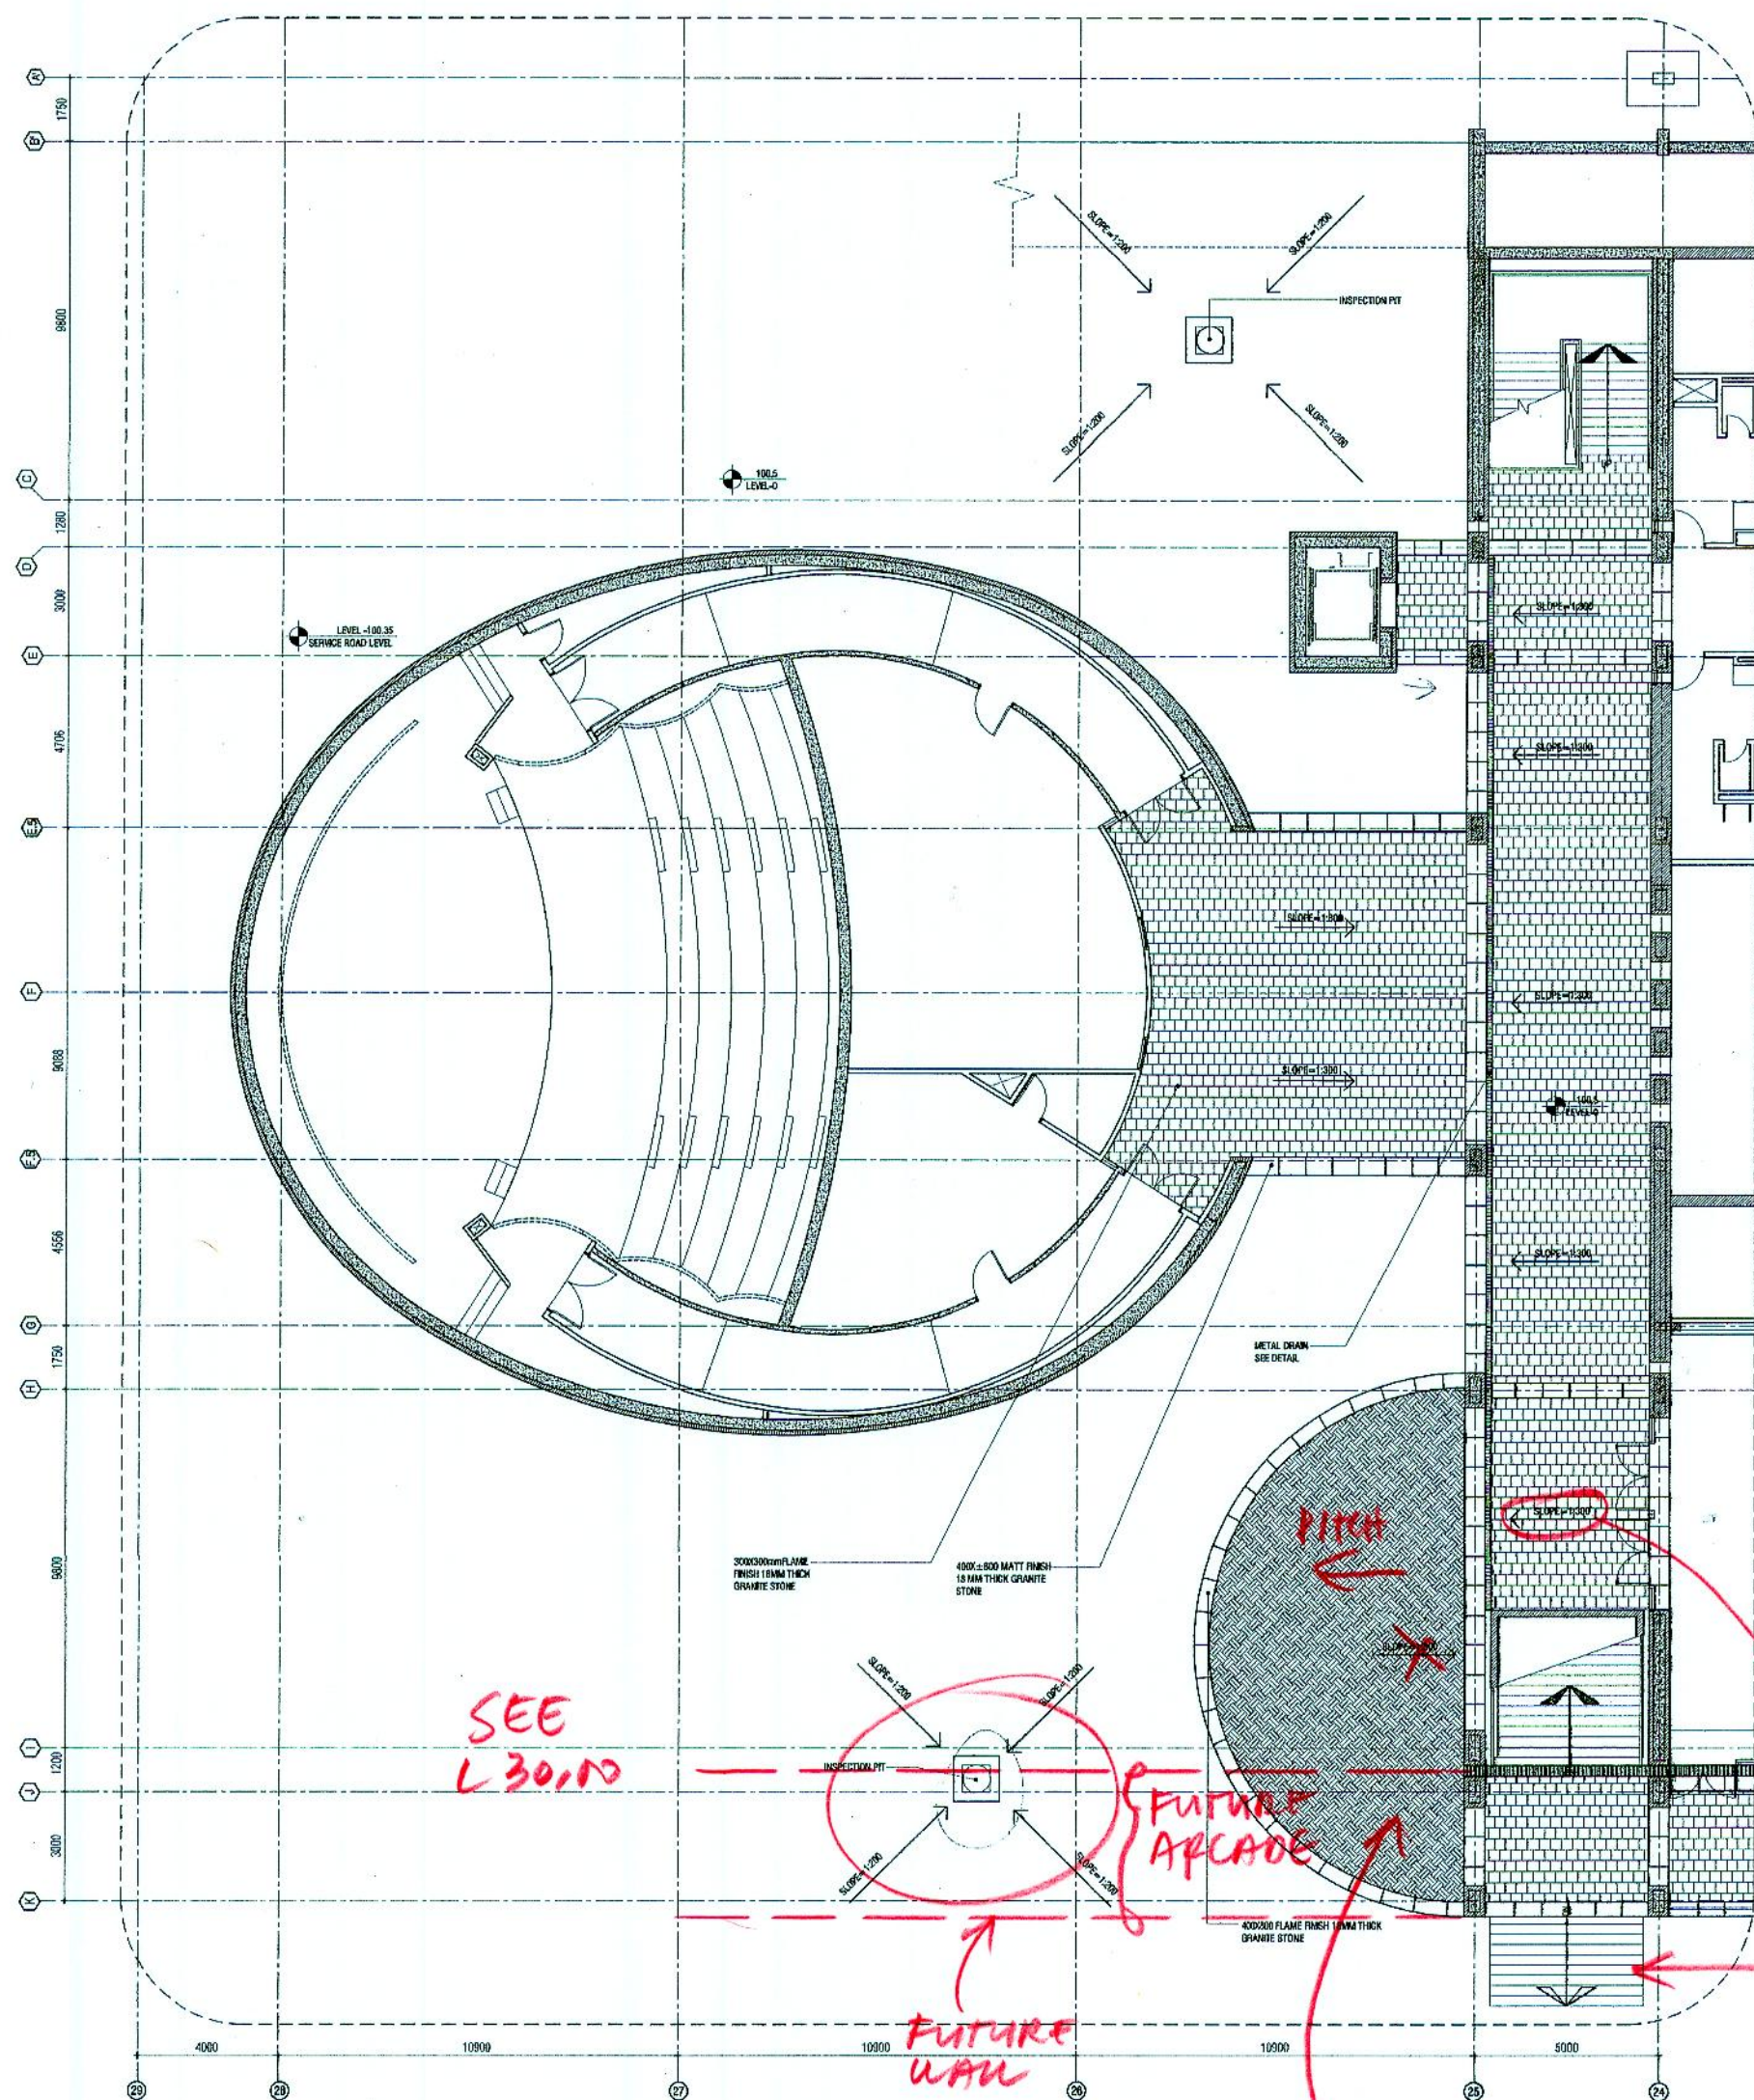

DP-01
L-30.00


DETAIL PLAN
SCALE: 1:100

STONE PER L 30.00

NOTE#5 —————


1:300 IS A VERY FLAT GRADIENT, (0.3%)

1% IS DIFFICULT TO CONSTRUCT, 1.5% IS PREFERRED MINIMUM. CONSIDER MORE POSITIVE DRAINAGE WHEREVER VM SITOW 1:300

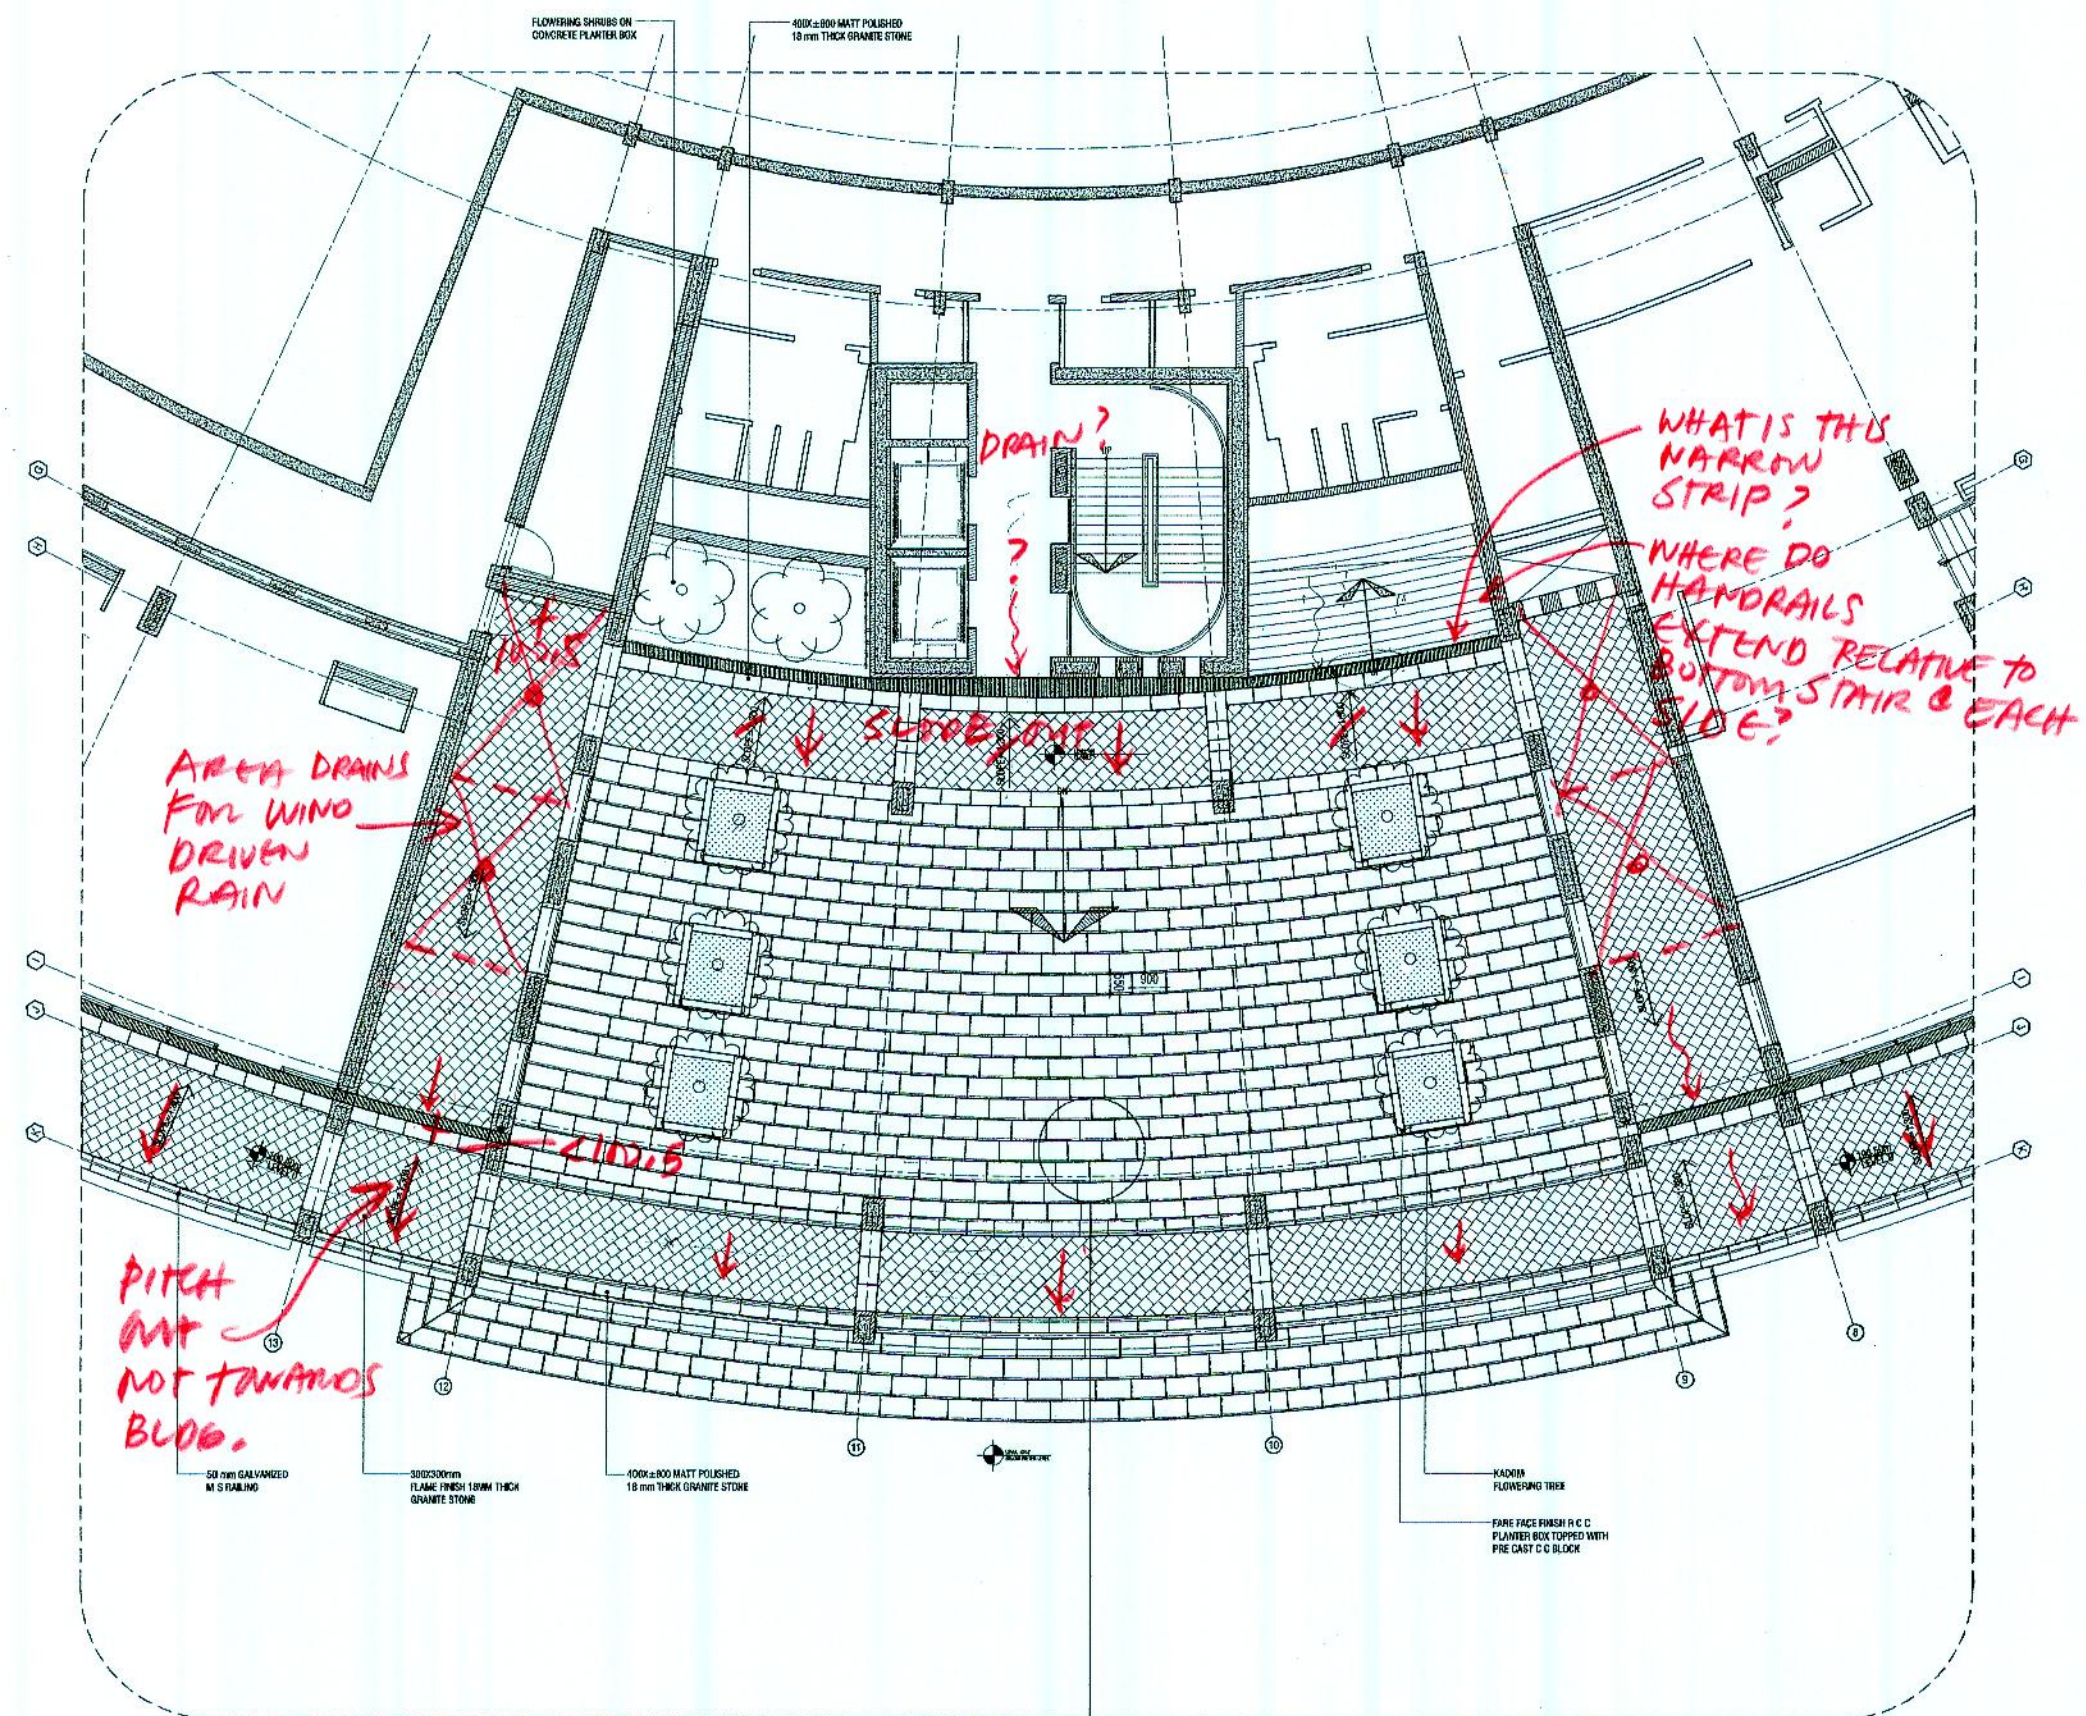


DP-02
L-30.00

DETAIL PLAN
SCALE: 1:100

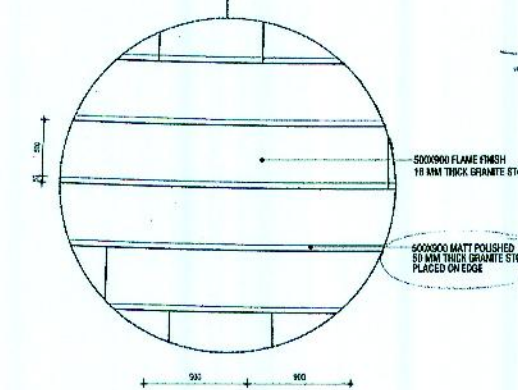

BLOWUP

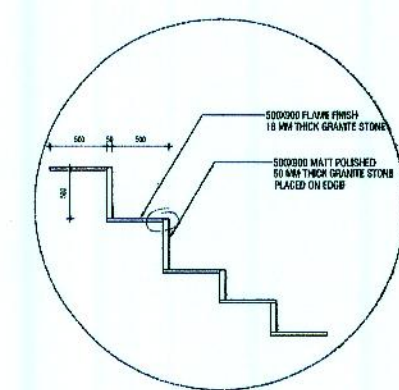

18 MM THICK GRANT