

THIS DRAWING IS TO BE READ  
IN CONJUNCTION WITH ALL  
RELEVANT  
CONTRACTS, SPECIFICATIONS, REPORTS  
AND DRAWINGS. COPYRIGHT IS  
VESTED TO CONSULTANTS. DO  
NOT SCALE DRAWING. USE  
FIGURED DIMENSIONS ONLY.  
THIS DRAWING IS AN  
UNCONTROLLED COPY UNLESS  
STAMPED OTHERWISE. VERIFY  
ALL DIMENSIONS ON THE SITE.

#### ISSUE - A

Phase One, Building 1a  
Construction Document Phase.  
(ARCHITECTURAL DRAWINGS)


CD 100% 09/26/2010 FOR REVIEW  
DD 100% 05/26/2010 FOR REVIEW

Seal Of Approval:


Drawn By: MN  
Checked By: NI, IZ  
Scale: AS NOTED  
Drawing Title:

DETAIL


LD-04

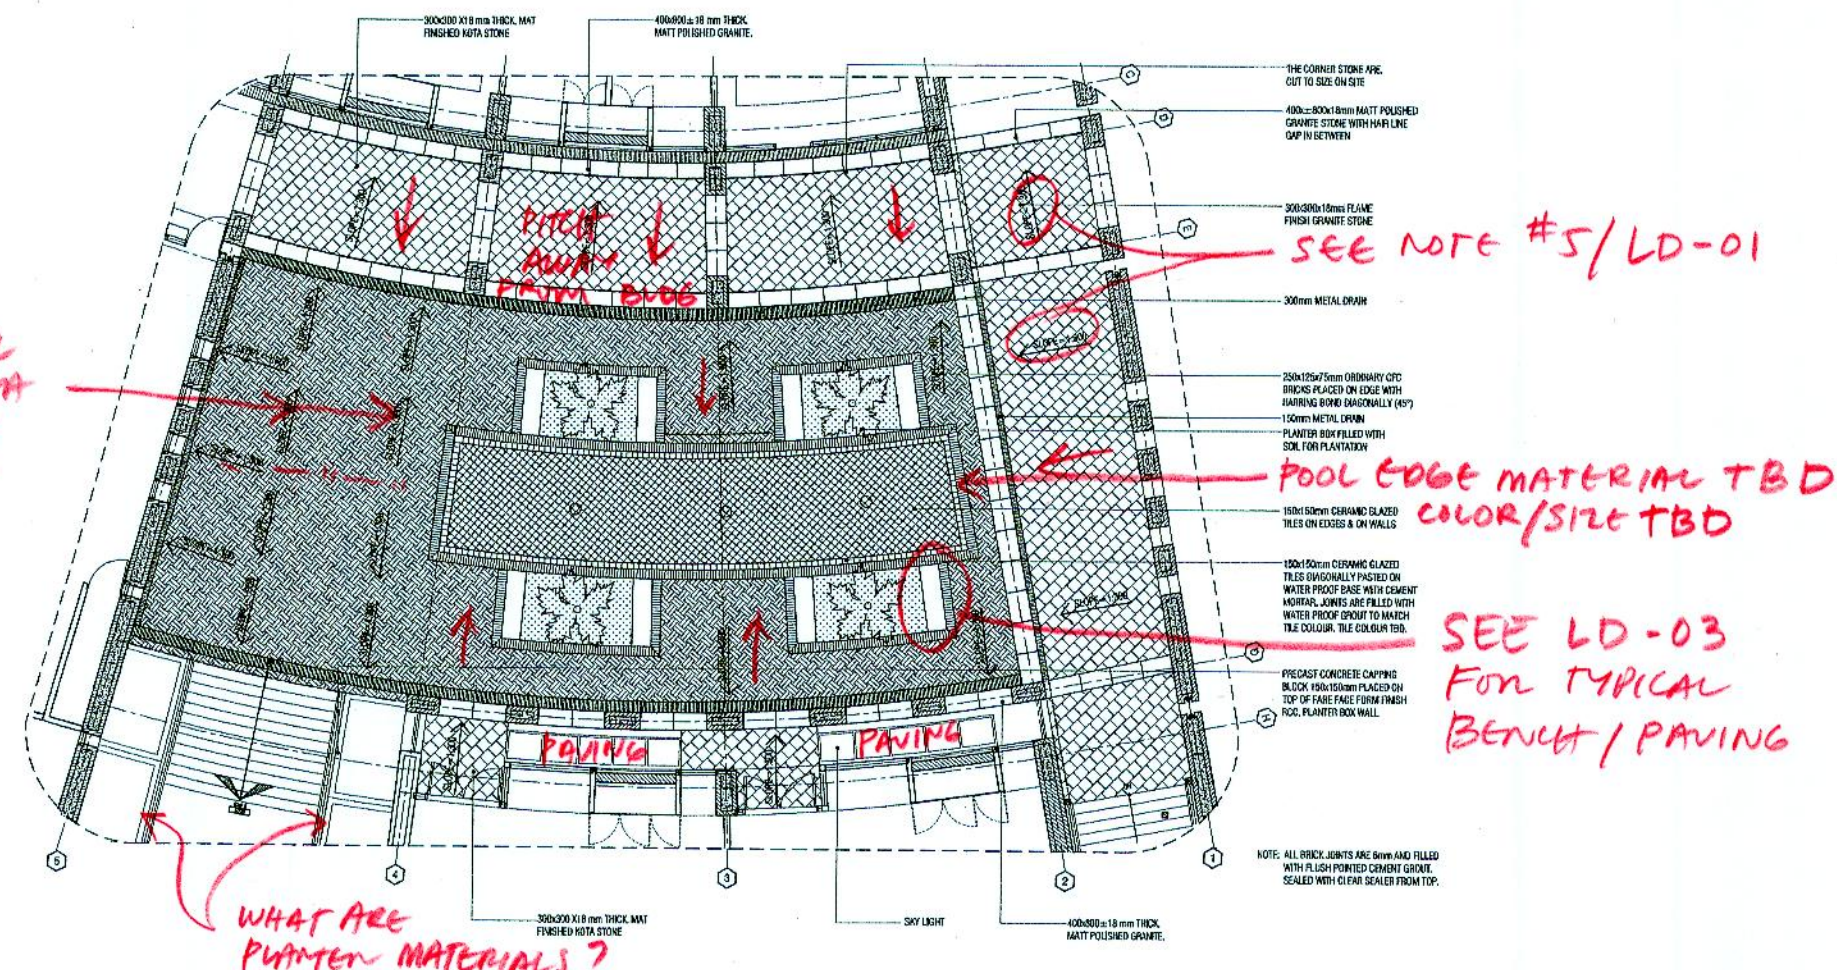

DP-06  
L-30.01  
DETAIL PLAN (COURTYARD-3 WITH WATER FEATURE)  
SCALE: 1:100

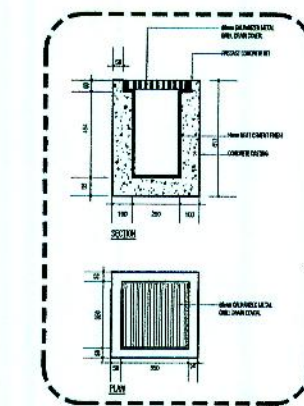

LD-03  
BLOWUP  
SCALE: 1:20

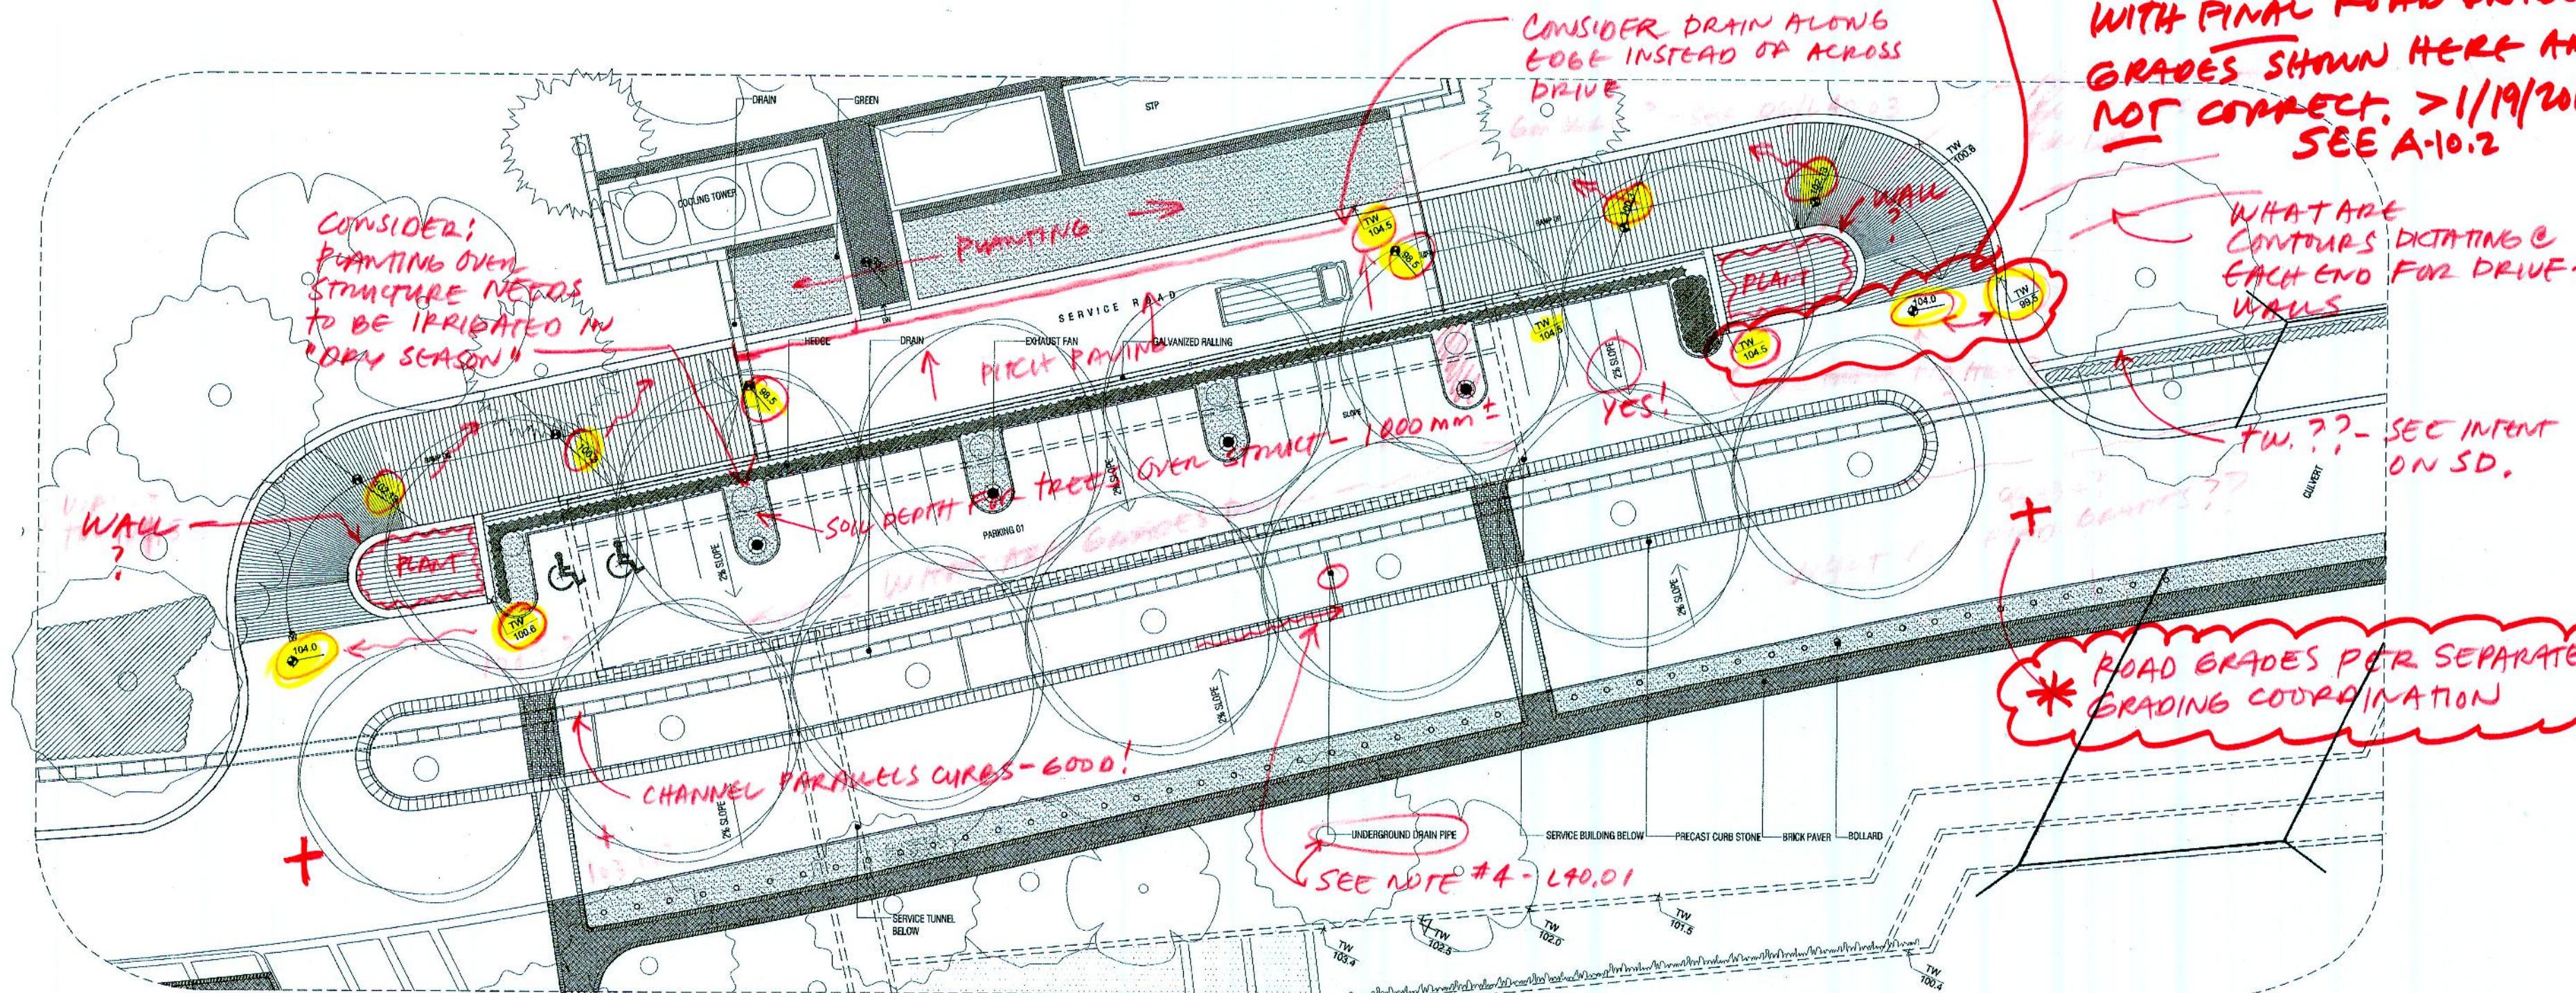

DP-07  
L-30.01  
DETAIL PLAN  
SCALE: 1:150

\* NOTE # 7  
GRADES NOTED ON THIS PLAN ARE NOT CONSISTANT WITH SECTION 06/L40.03  
NOR A-10.2 & 10.3. - A SEPARATE GRADING COORDINATION EFFORT WILL FINALIZE.  
NOTE # 7A  
THIS PLAN IS NOT COORDINATED WITH A-10.2 OR 10.3 -  
BUILDING, PARKING, SERVICE AREA IS DIFFERENT. - USE A-10.2