

THIS DRAWING IS TO BE READ
IN CONJUNCTION WITH ALL
RELEVANT
CONTRACTS, SPECIFICATIONS, REPORTS
AND DRAWINGS. COPYRIGHT IS
VESTED TO CONSULTANTS. DO
NOT SCALE DRAWING, USE
FIGURED DIMENSIONS ONLY.
THIS DRAWING IS AN
UNCONTROLLED COPY UNLESS
STAMPED OTHERWISE. VERIFY
ALL DIMENSIONS ON THE SITE.

ISSUE - A

Phase One, Building 1a
Construction Document Phase.
(ARCHITECTURAL DRAWINGS)

CD 100%	09/30/2010	FOR REVIEW
DD 100%	05/26/2010	FOR REVIEW


Seal Of Approval :

Drawn By :	MN
Checked By :	NI IZ
Scale :	AS NOTED

Drawing Title :


DETAIL

LD-06

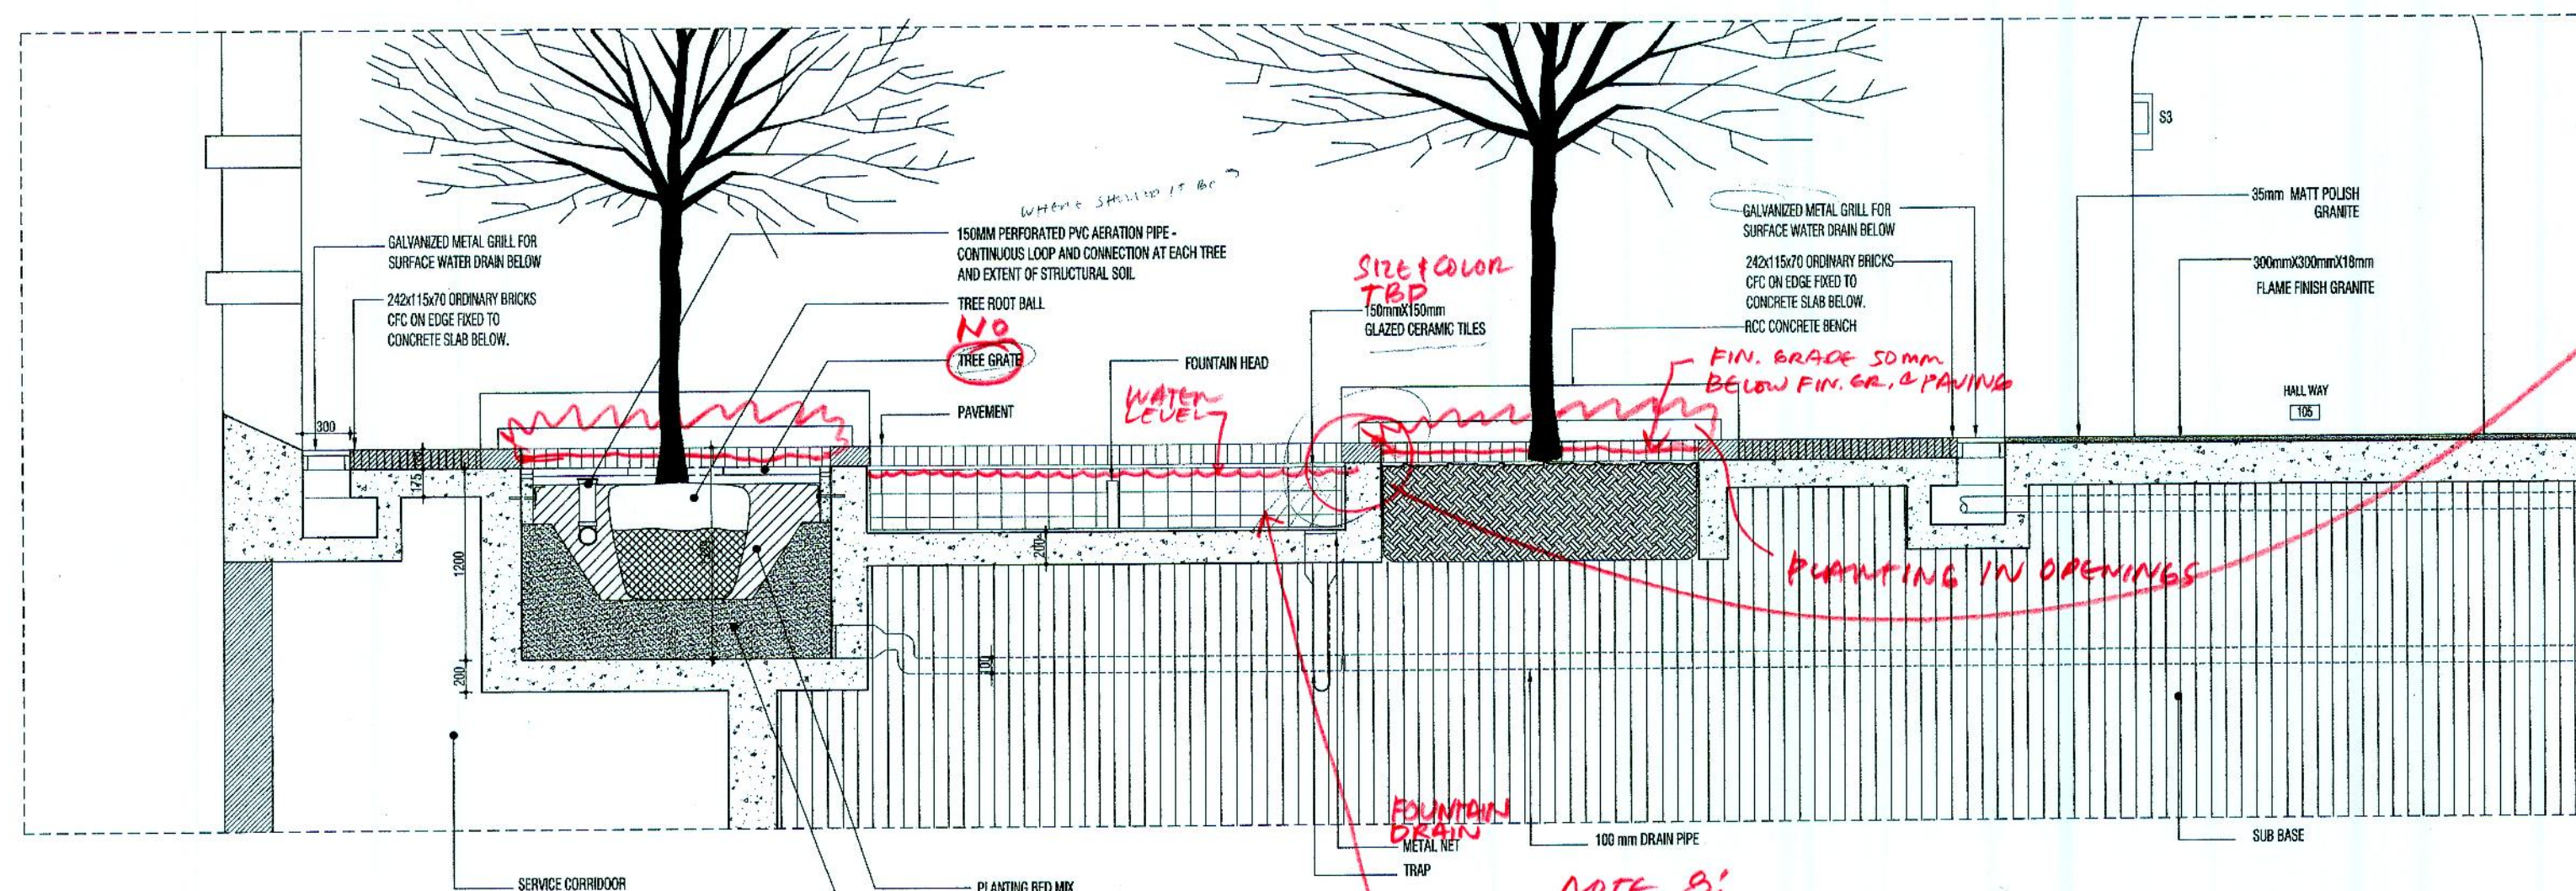


D-03
L-40.02

DETAIL
SCALE: 1:20

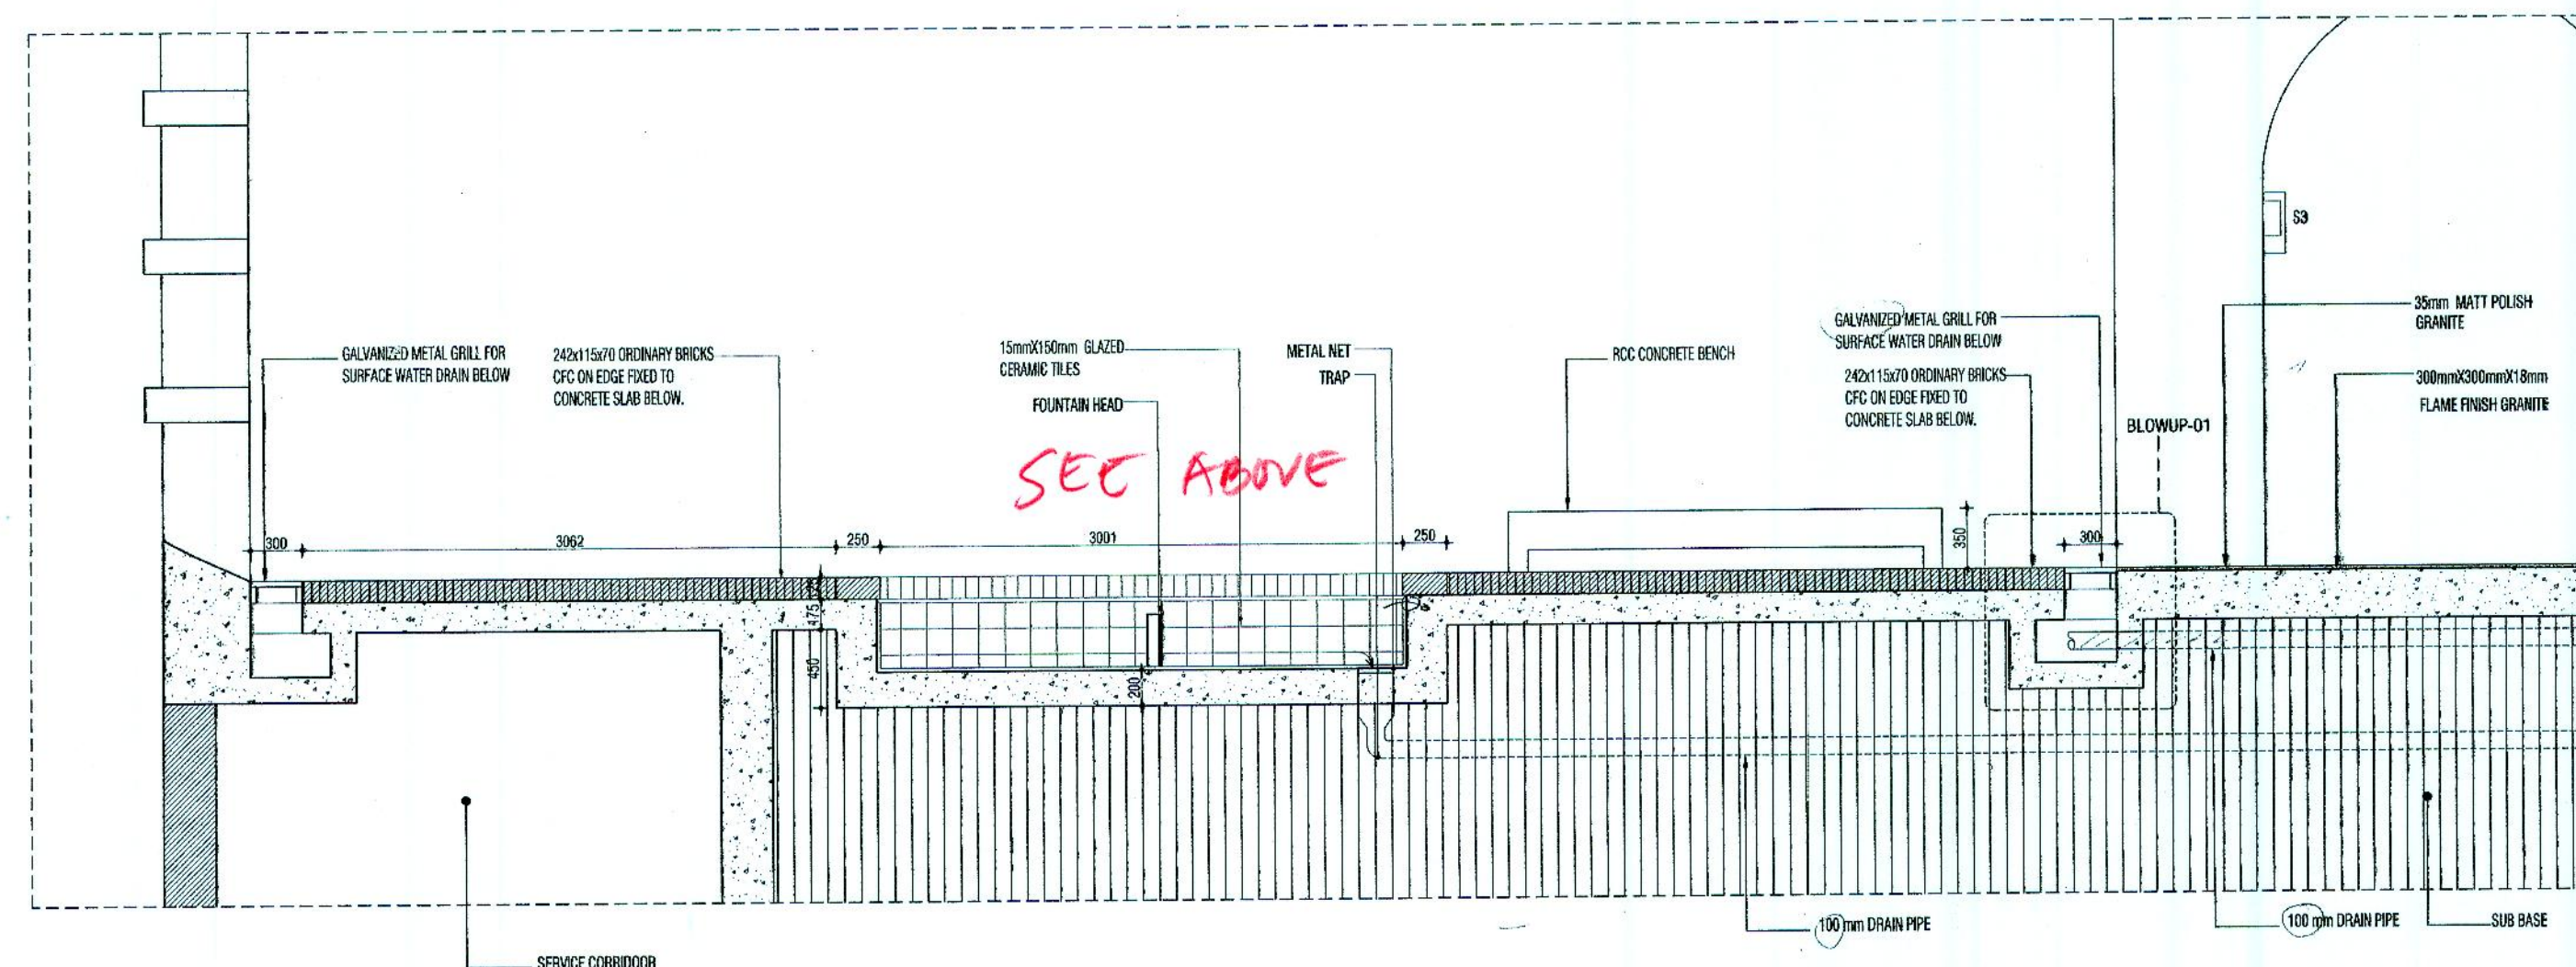

D-04 **DETAIL**
LD-03 **SCALE: 1:20**

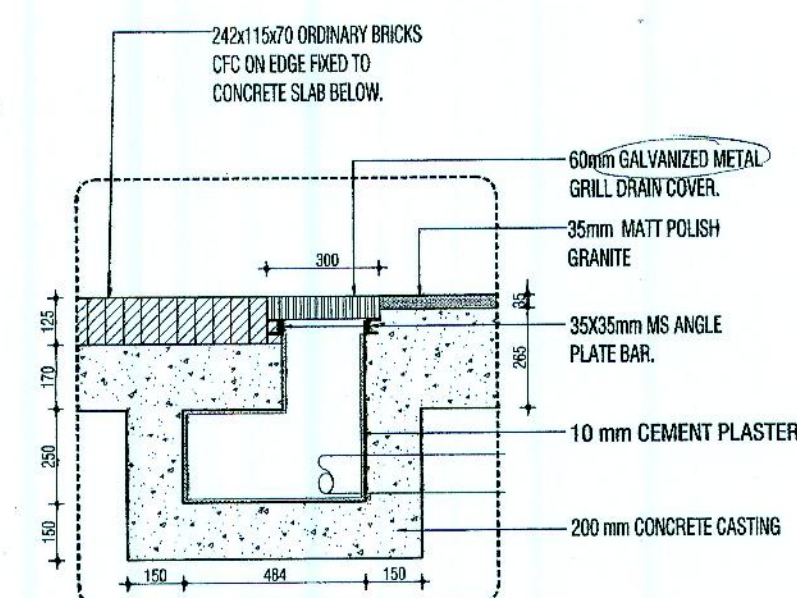

BLOWUP-01
SCALE: 1:10

POOL EDGE MATERIAL
TO BE DETERMINED

SKIMME
(DISCREET
ACCESS
NEEDS
STUDY)

NOTE 8!

NOTE: FOUNTAINS SHOULD HAVE PLUMBING EQUIPMENT THAT INCLUDES SKIMMER @ WATER LEVEL, OVERFLOW @ WATER LEVEL, LIGHTS. IF "WHITE WATER" FOUNTAIN DISPLAY (AT FOUNTAIN HEAD) - TOP OF HEAD NEEDS TO BE BELOW WATER LEVEL - AS SHOWN, THERE SHOULD BE A MEANS OF DRAINING THE FOUNTAIN. THERE SHOULD ALSO BE A SUCTION RETURN LINE AT THE BOTTOM

NOTE: SIZE OF POOL
MAY DICTATE IF MORE
THAN 1 OF THESE COMPONENTS
IS REQUIRED - CONSULT FOUNTAIN
EQUIP MFG OR CONSULTANT,
ALL VISIBLE METAL SHOULD BE BRONZE
OR BLACK STAINLESS STEEL. ALSO SKIMMER(S)
ARE OFTEN POSITIONED AS RELATED TO
WIND OR CURRENT - IN ORDER TO
COLLECT DEBRIS.

IRRIGATION over
STRUCTURE?

SEE ABOVE